



SOUTH ELEVATION

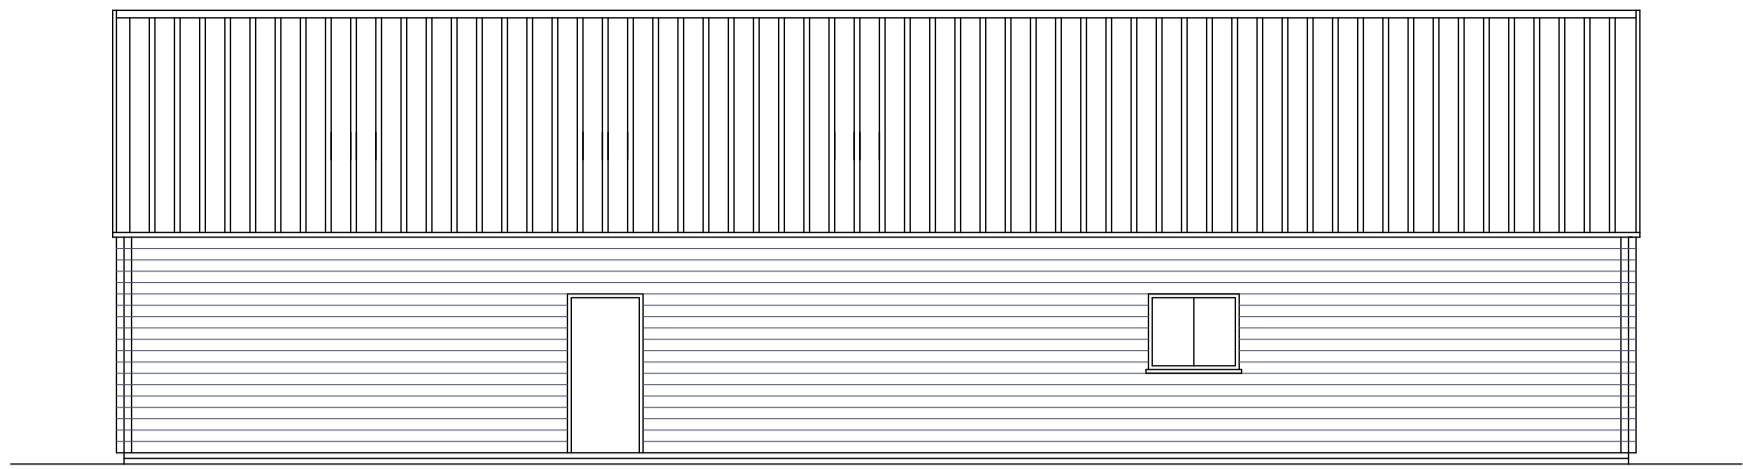


NORTH ELEVATION

ELEVATIONS - SCALE 1:100

 

EAST ELEVATION

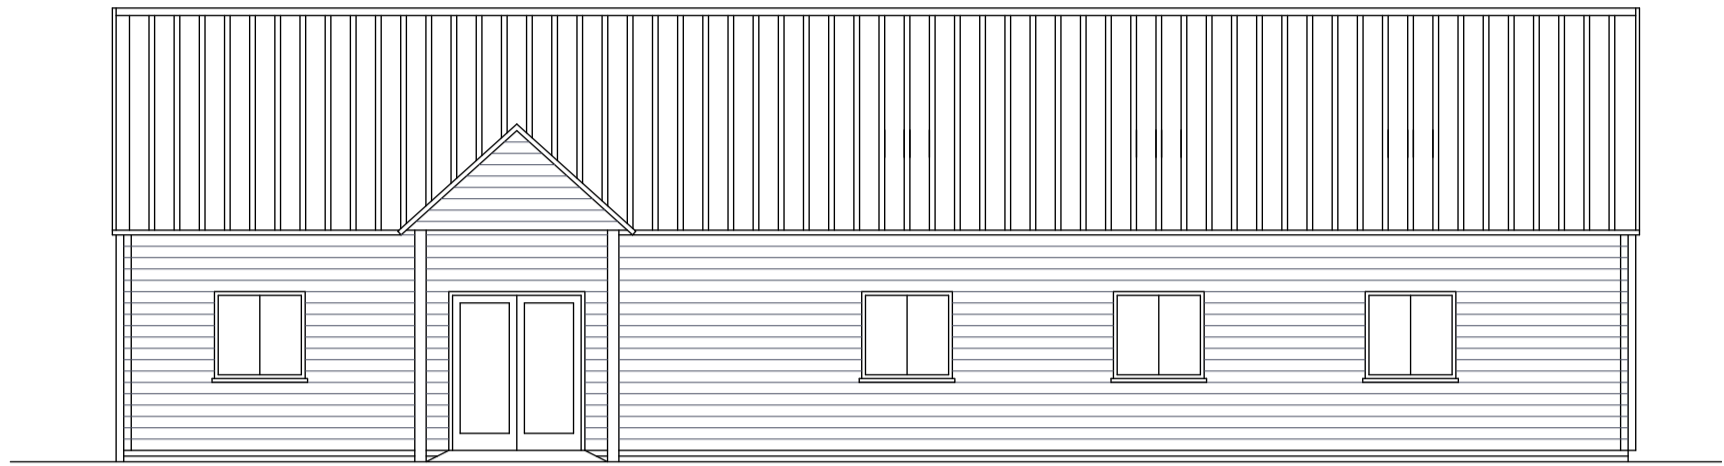


WEST ELEVATION

FINISHES & MATERIALS


MAIN ROOF - KINGSPAN KS1000 RW PROFILED PANEL COLOUR GOOSEWING GREY.

EXTERNAL WALLS - NATURAL STYLE HORIZONTAL LOGS.
FACING BRICKWORK PLINTH TO DPC LEVEL.


WINDOWS/DOORS - DARK GREY ALUMINIUM DOUBLE GLAZED UNITS.

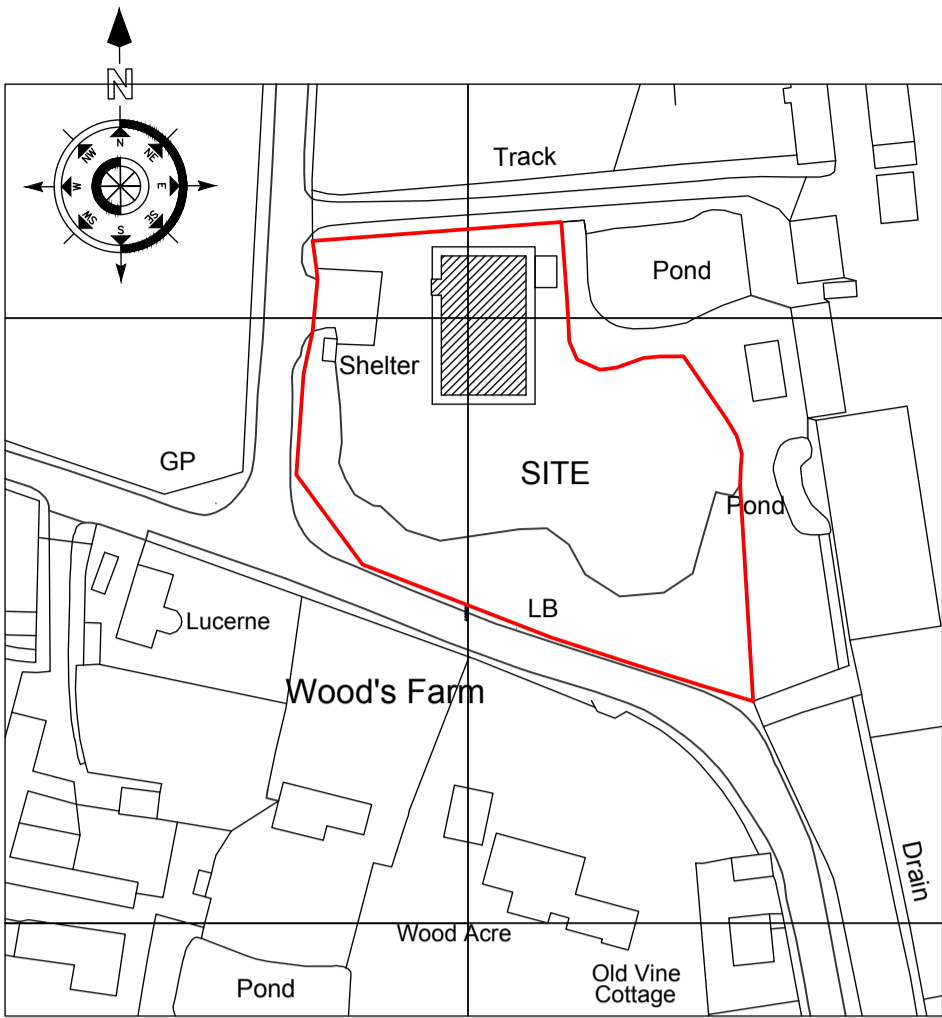

SITE LOCATION PLAN
SCALE 1:1250

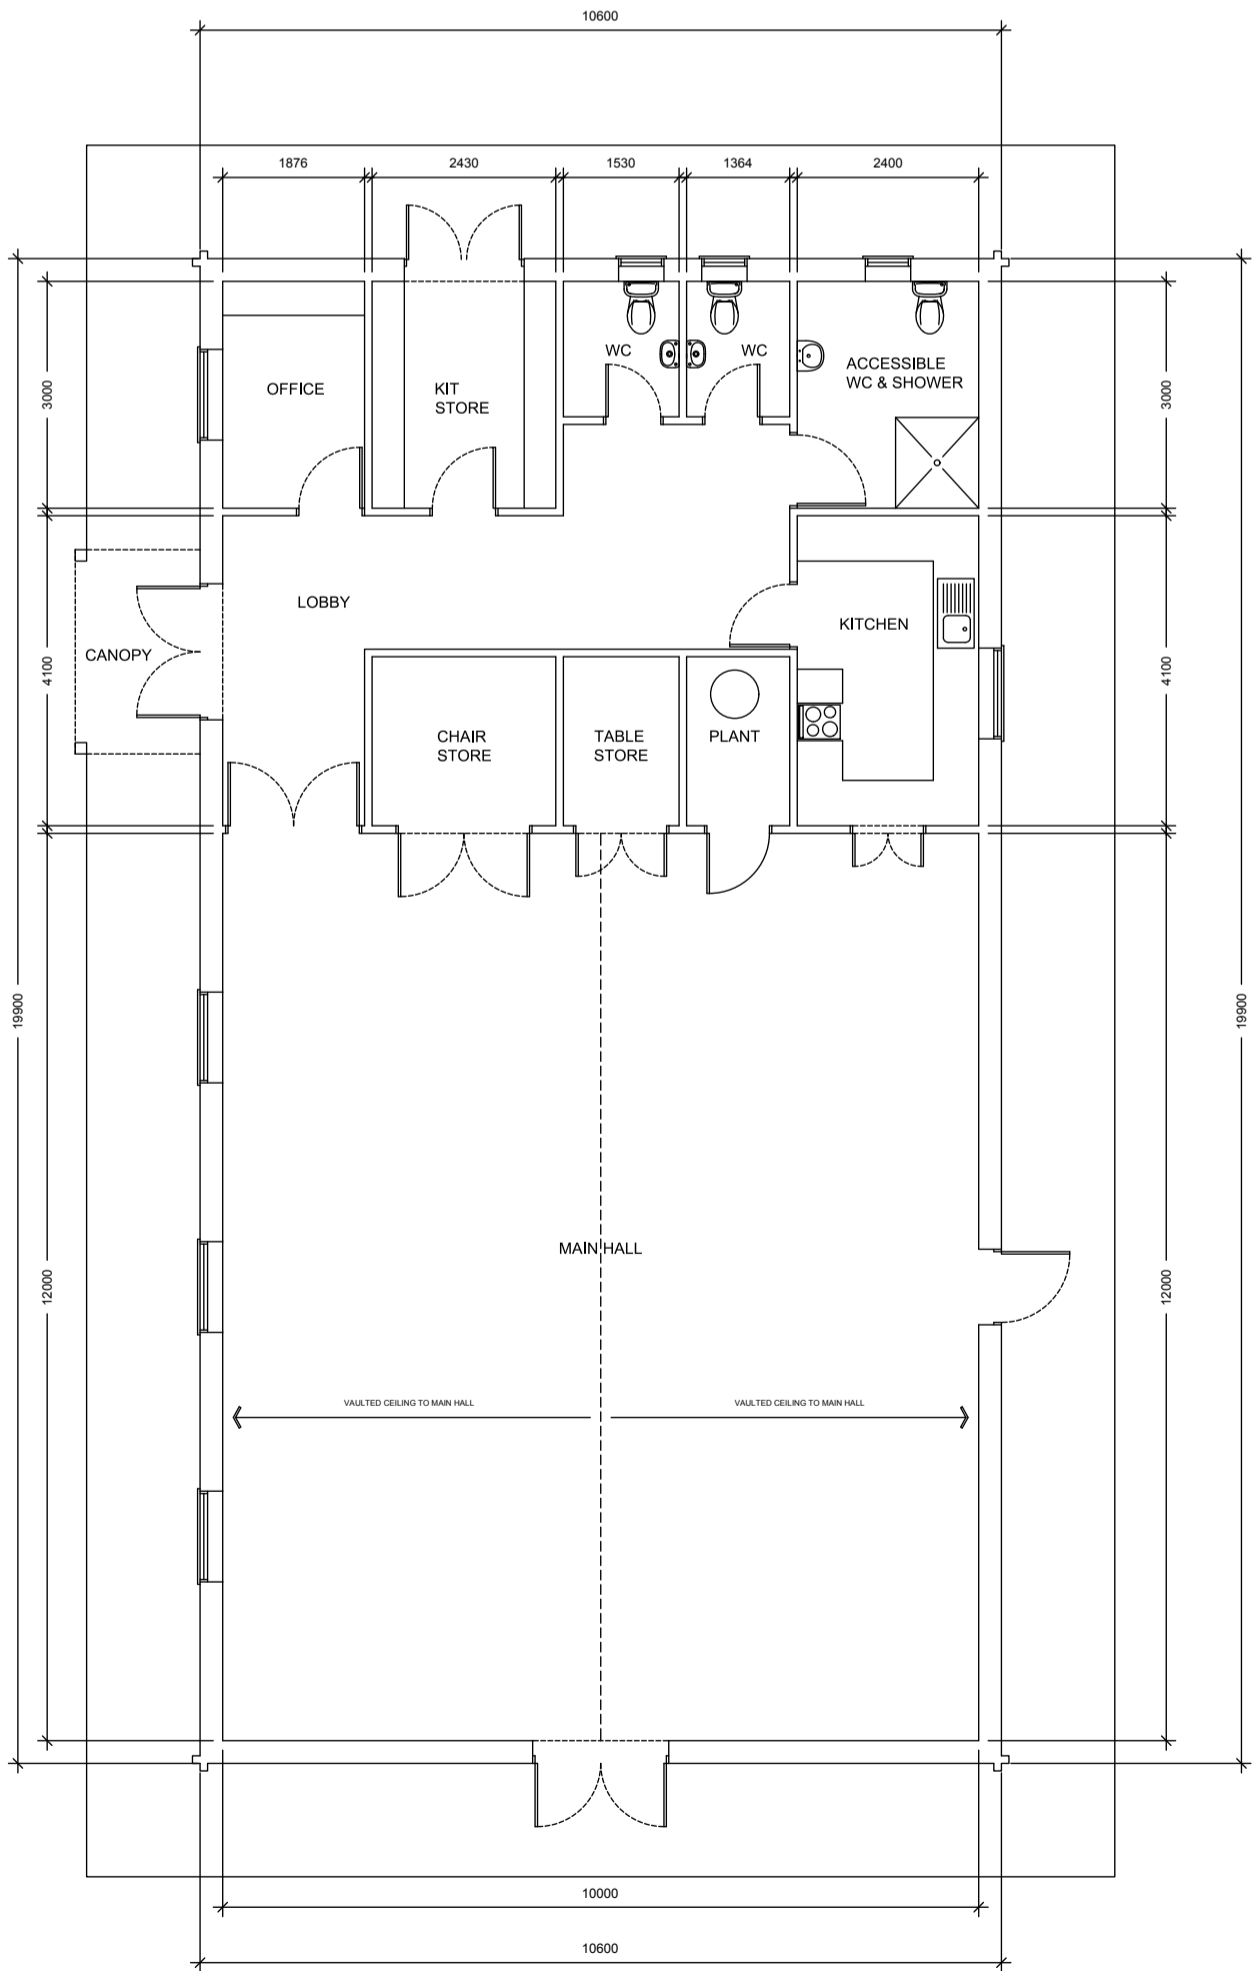

FLOOR PLAN - SCALE 1:100

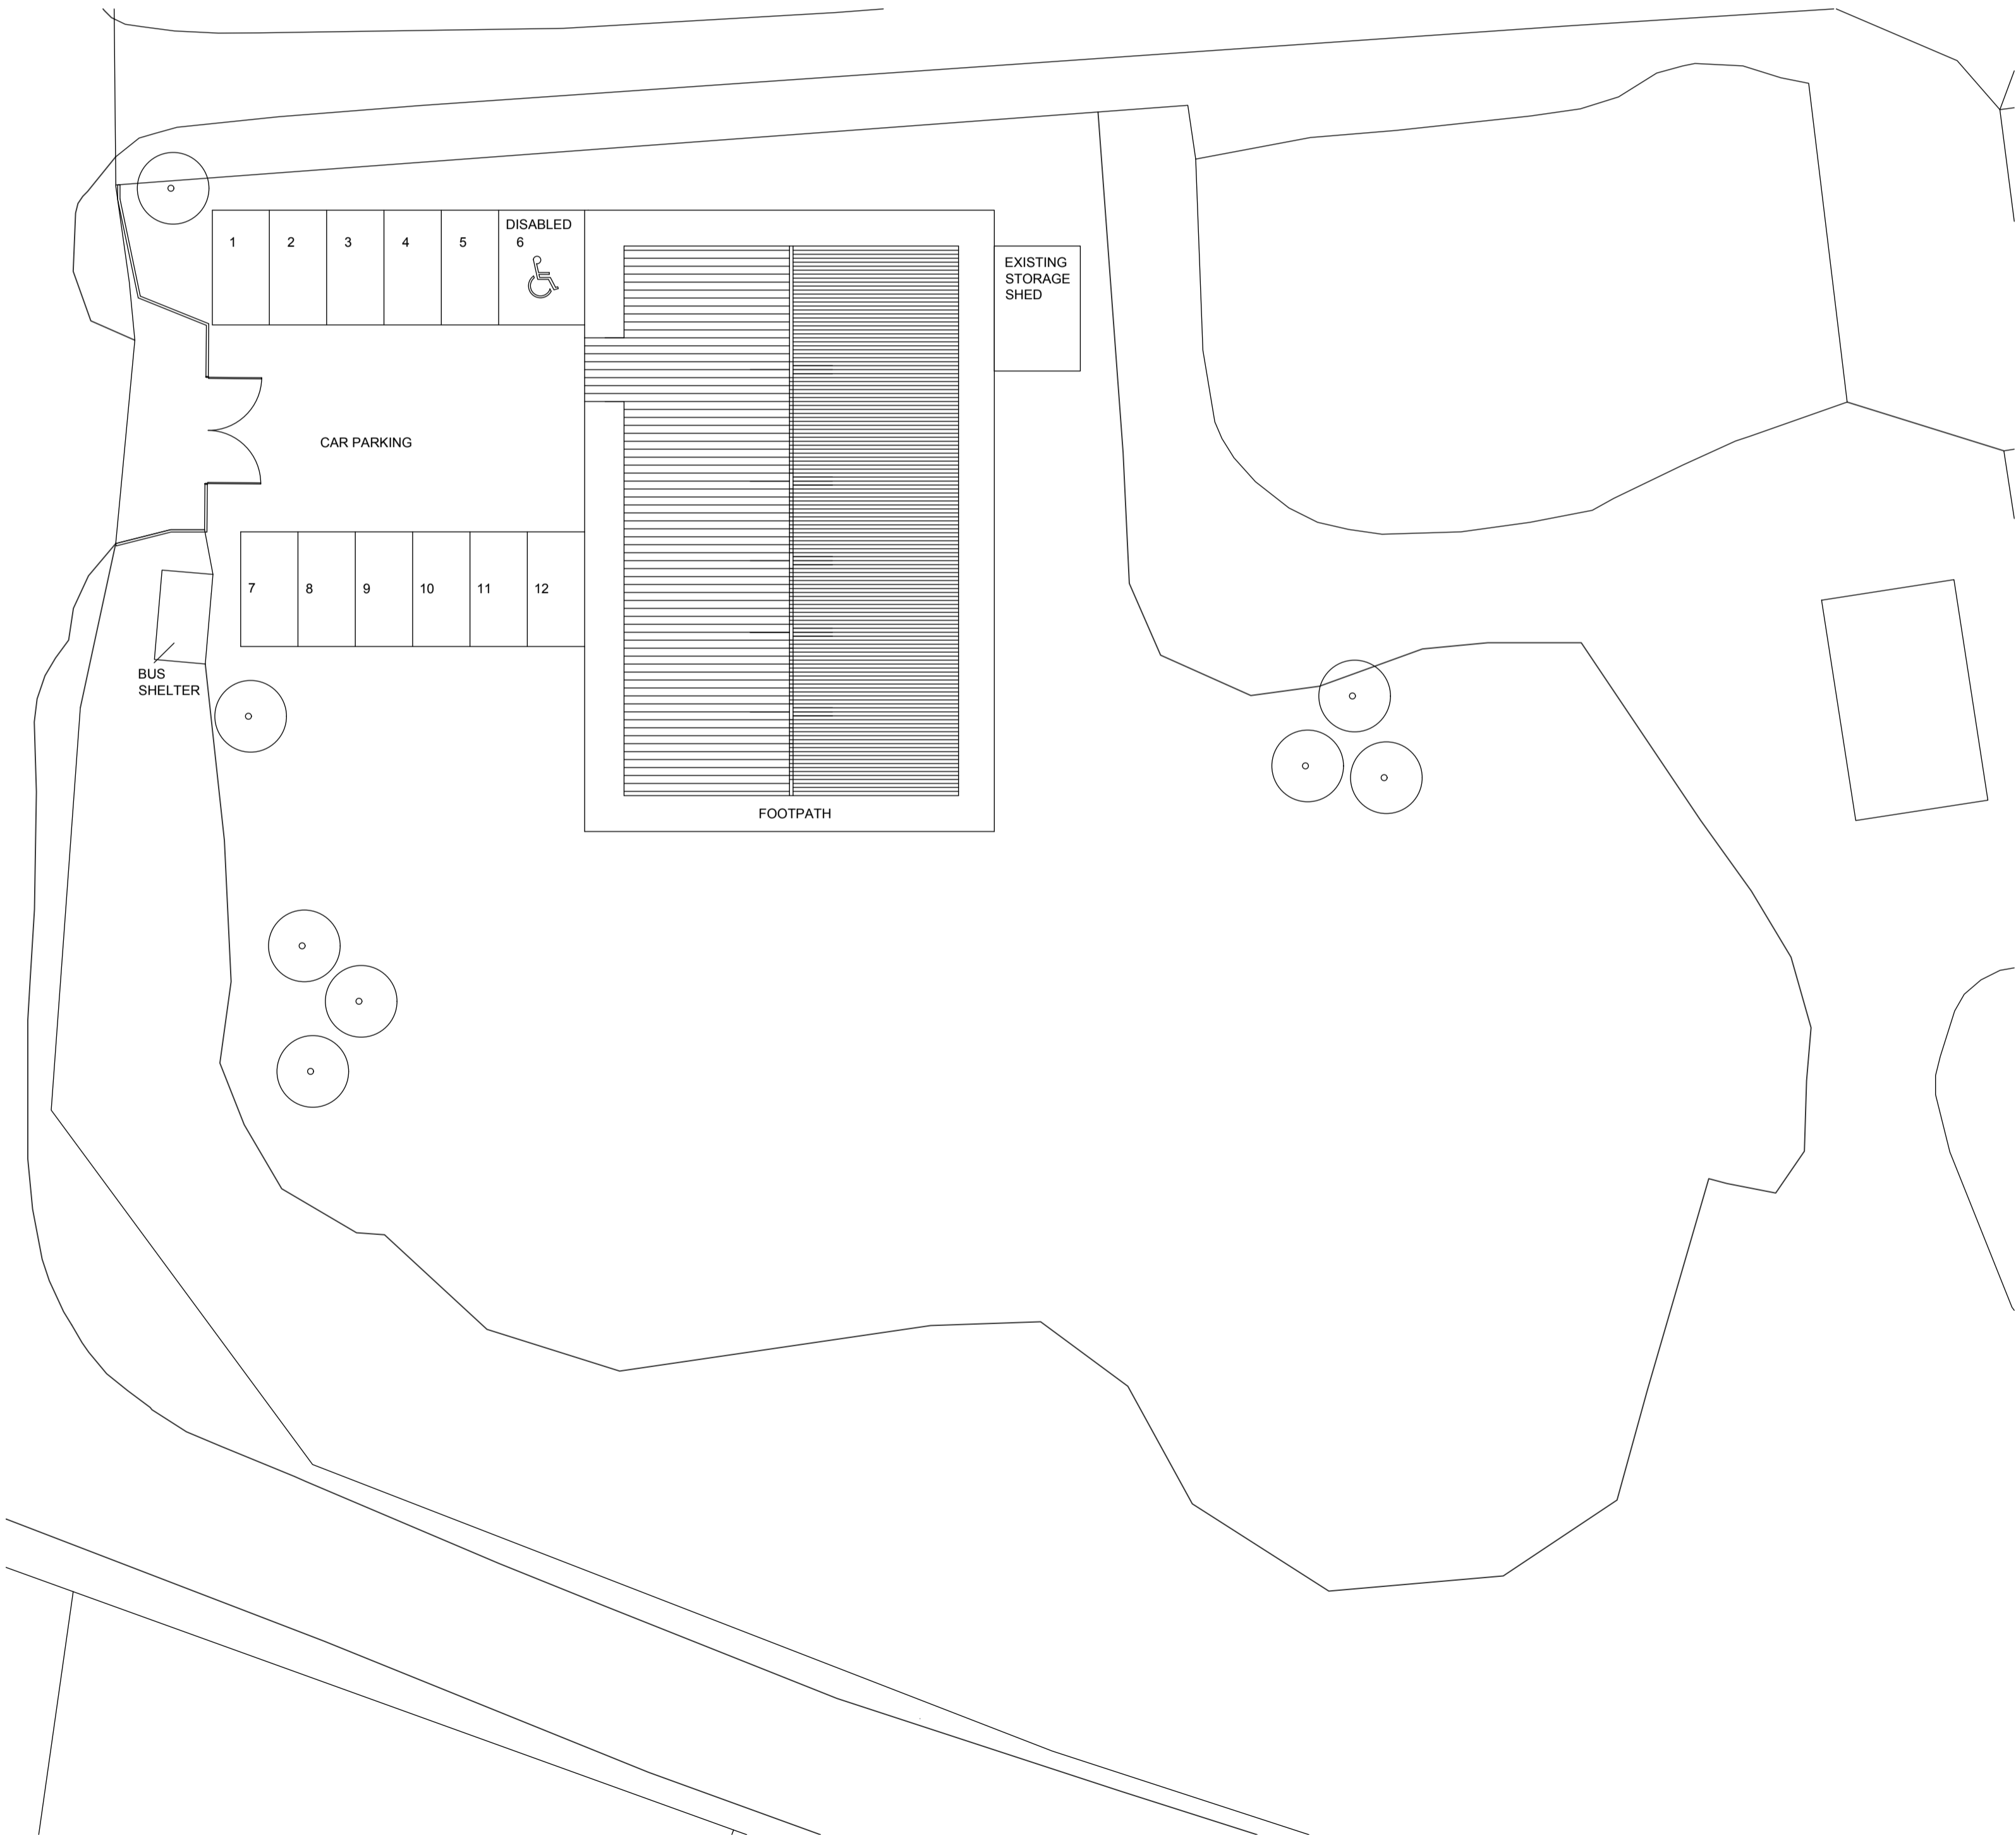

BLOCK PLAN - SCALE 1:200

B 30.09.20 RIDGE HEIGHT INCREASED			MP
A 13.02.20 LOG FINISH TO EXTERNAL WALLS			MP
Rev.	Date	Details	Drawn Checked
Issued for:			
PLANNING			
Project/Client:		Project No:	
1st Mendlesham Scout Group		1913	
Mendlesham Green		Dwg No:	Rev:
Suffolk IP14 5RH		2	B
Scale:		As shown	@ A1
Drawing:		North:	
Planning Drawing		Drawn By:	Date:
Floor plan & elevations		MP	26.4.19
Checked By:		Date:	



16 Colonial House, Leiston, Suffolk, IP16 4JD
T: 01728 832 165 F: 01728 831 992
E: info@brooksarchitects.com
www.brooksarchitects.com
© Brooks Architects Ltd.
Contractors must work only to figured dimensions which are to be checked on site
This line measures 90mm at stated sheet size